


rumi°L

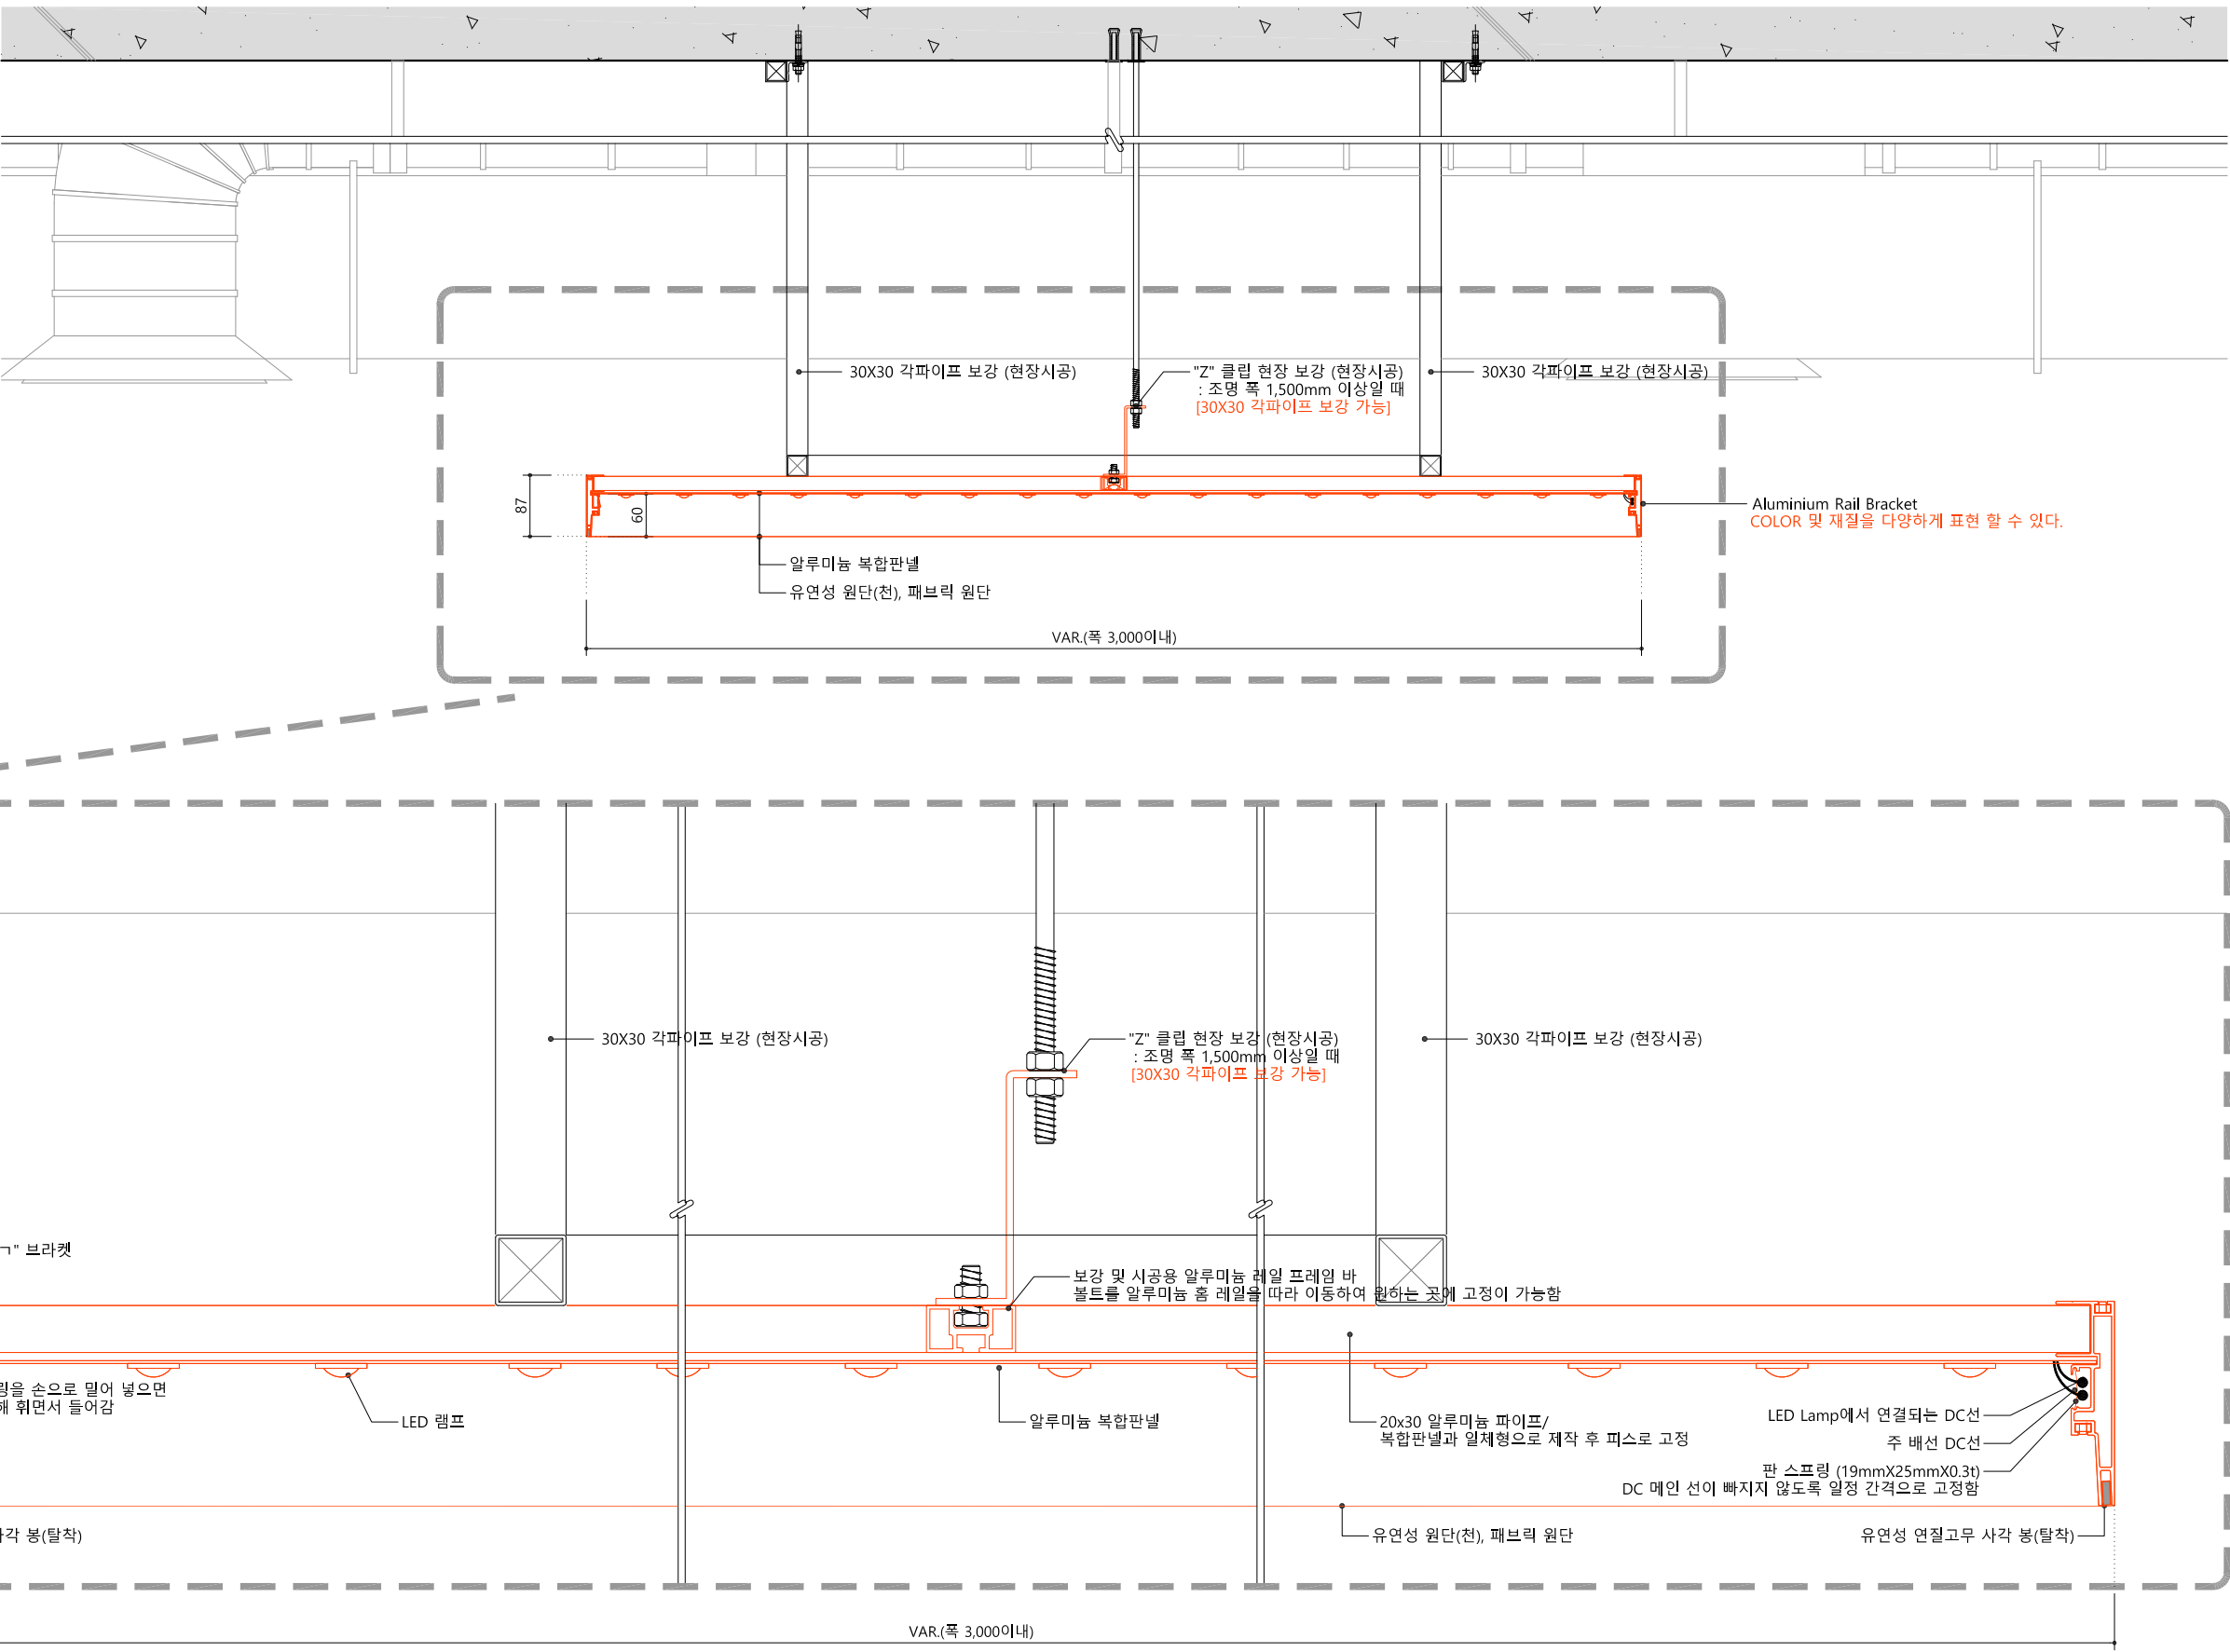

1	루미엘 노출형 87 시공 상세도										SCALE
	<div>DESIGN SUPERVISION</div> <div><div>2F, 16 Dongjak-daero 33ga-gil, Dongjak-gu, 06996 www.rumil.co.kr</div></div>		CONSTRUCTOR		NOTE:			PROJECT:		SCALE:	DATE:
					NAME OF DRAWING:						
					APPROVED BY:		SHEET NO:	DRAWN NO:			
CHECKED BY:					DRAWING BY :						



2F, 16 Dongjak-daero 33ga-gil,
Dongjak-gu, 06996
www.rumi.co.kr